


BOXFILE
3PGS RANGE - DESCRIPTIONX2

n.d

- X2 Copies of: ① AMKs Preliminary Sketch plan no 1; Architect, Peter Francois for AMKs: Residence Kathrada

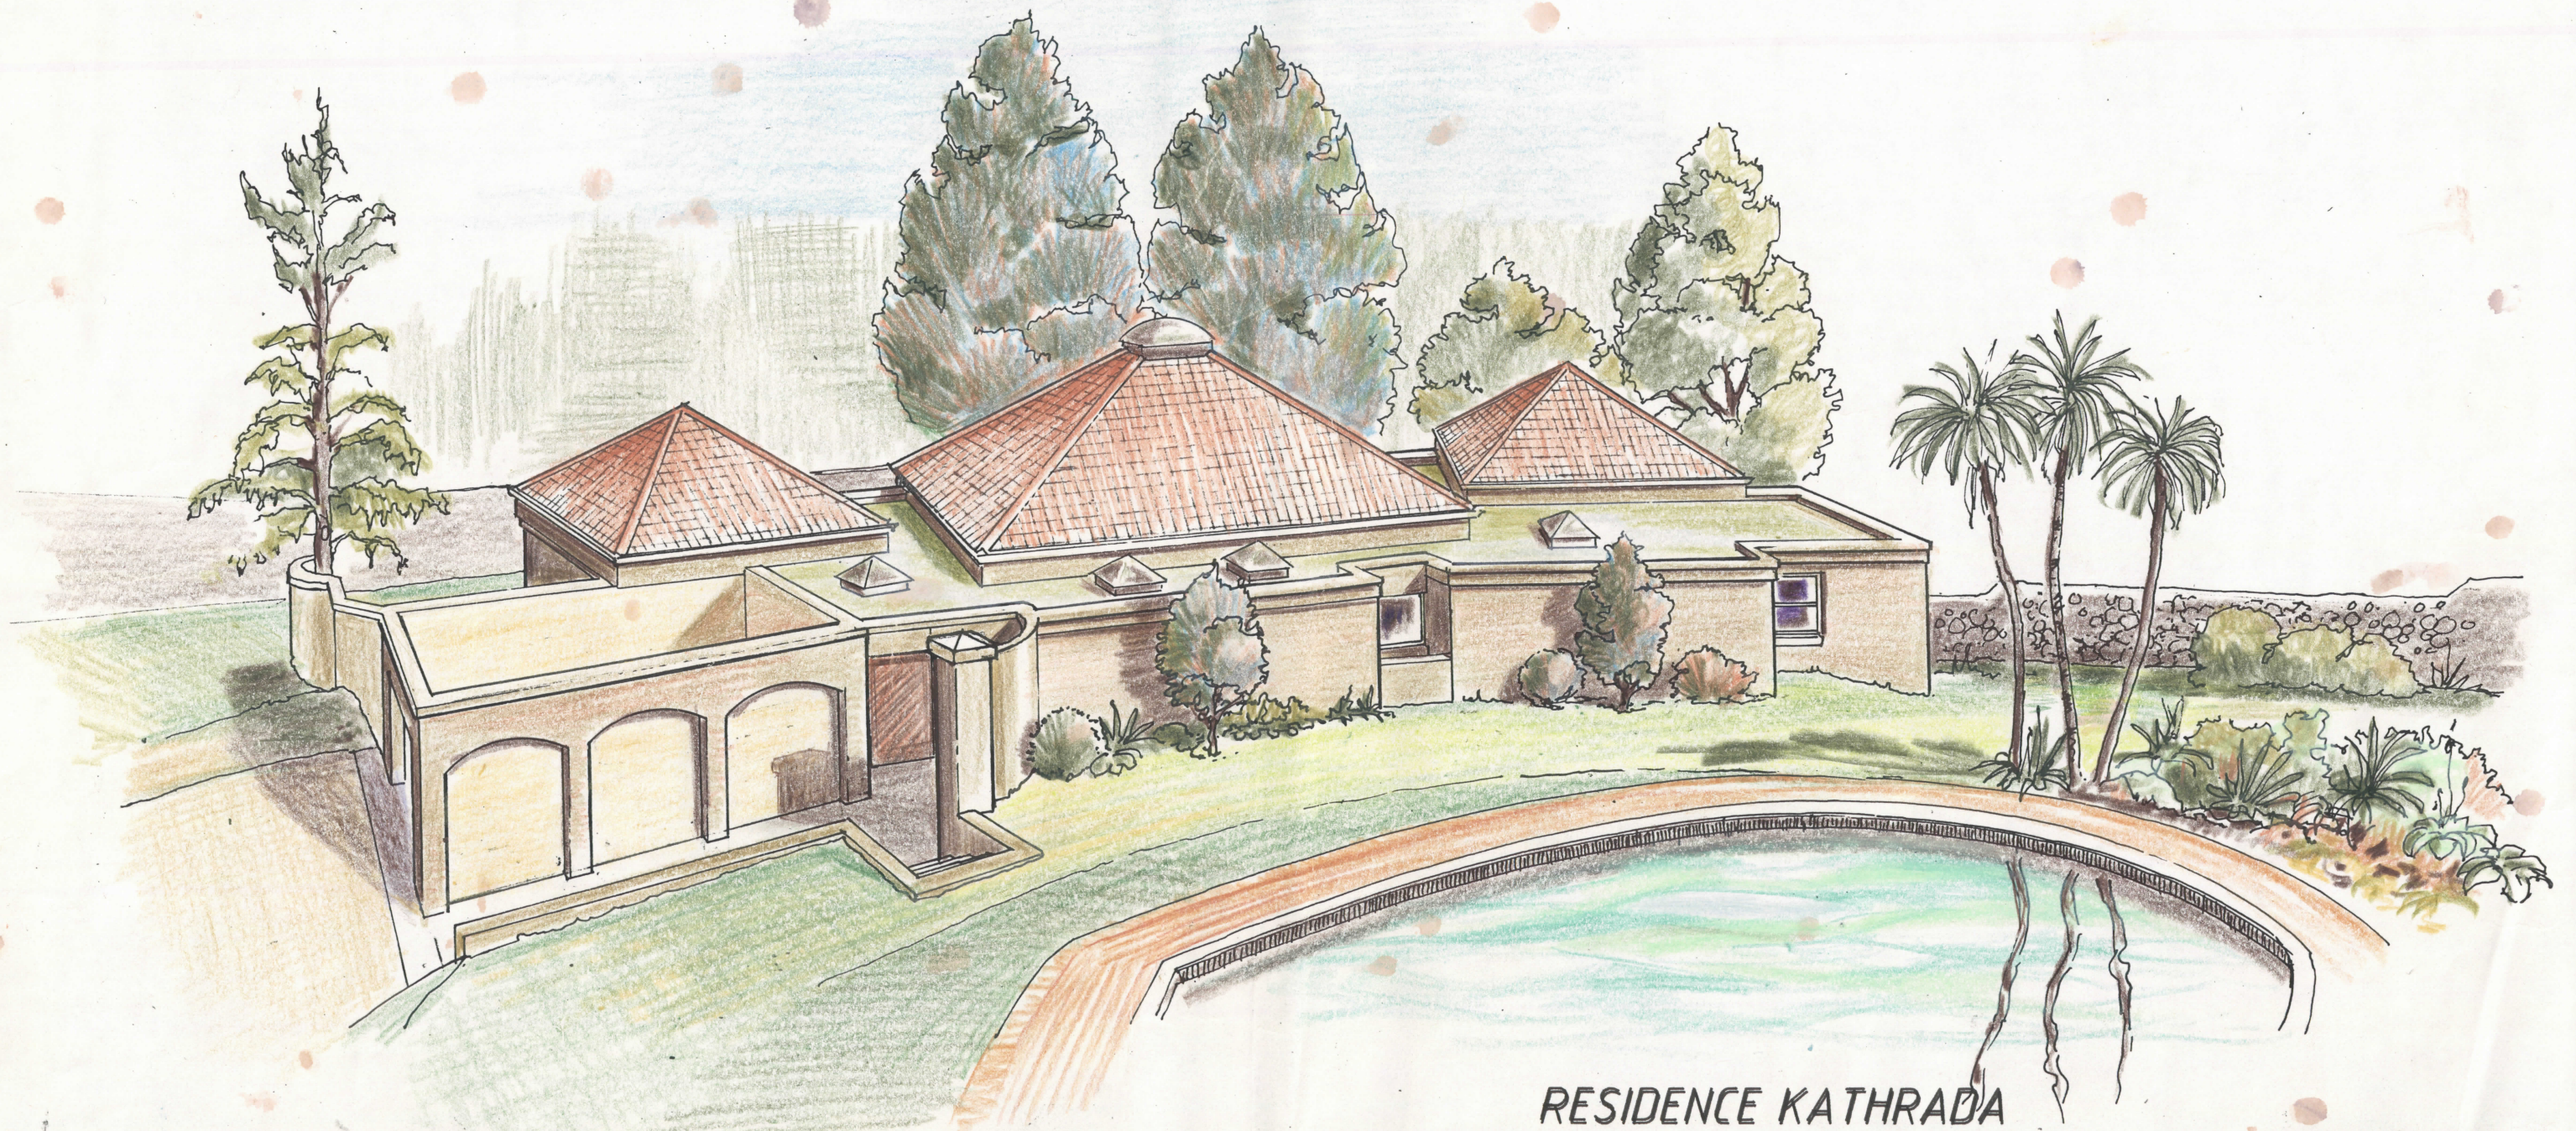

RESIDENCE KATHRADA
NORTHCLIFF
PETER FRANÇOIS - ARCHITECT